



STOCK – CRUSADER TANKER

All photos are for illustration purposes only.

FORGED FROM FIRE, ENGINEERED FOR THE EXTREME!



International 7400 Chassis

Cummins L9, 350 HP
Engine

Hale Side Kick Pump

2000 I.G. Water Tank

Aluminum Body

Please contact our sales department
for more information.

 **SUTPHEN**
SINCE 1890
Exclusive Distributor

1-800-565-3473
53 Bergen Cutoff Road, Centreport, MB R4B 0A6
FX: 1-204-694-3230 WWW.FGFT.COM

 **FORT
GARRY**
FIRE TRUCKS

IF NOT RETURNED TO LEFT BY THE DATE INDICATED BELOW, WE WILL PROCEED WITH FABRICATION AS PER THE DRAWING	
CUSTOMER APPROVAL	
SALES SIGNATURE:	
CUSTOMER SIGNATURE:	
DATE:	
RETURN TO FGT BY:	DEC. 8, 2022
REVIEW DATE:	
ACCEPTED AS IS:	<input type="checkbox"/>
REUSE AS NOTED AND RE-SUBMIT:	<input type="checkbox"/>



BODY TYPE: FORMED ALUMINUM
TANK TYPE: WET SIDE

DOC. NO.: ED18-1 DRAWING TEMPLATE
REV. C 2017-02-05

SPECIFICATION	
CHASSIS:	<ul style="list-style-type: none"> - FERRISLINER M2 106, 4X2, REGULAR CAB - 47,000 LB GWR, 16,000 LB FRONT / 31,000 LB REAR - DIESEL ENGINE, CUMMINS L9, 360 HP EPA - AUTOMATIC TRANSMISSION, ALLISON 3000 EVS - ELECTRONIC STABILITY CONTROL CHASSIS SUPPLIED
WHEELS:	<ul style="list-style-type: none"> - M&P MBR 750 GMP (SIDE KICK) - 3000 LPM (750 USGPM, 625 GPM) AT 150 PSI - ULC TESTED BY INDEPENDENT 3RD PARTY
PLUMBING - STAINLESS STEEL SCHEDULE 10	<ul style="list-style-type: none"> - 1 x 5" SUCTION (1) FROM PORT, (3) ROAD - 1 x 2" SUCTION (1) FROM PORT, (3) ROAD - 1 x 2" SUCTION (1) FROM PORT, (3) ROAD - 1 x 4" EXTERNAL TANK FILL FREEMAN'S FRIEND, (1) REAR RH - 2 x 1 1/2" HOSE BED PRE-CONNECT - 2" TANK PUMP, 4" BUTTERFLY VALVE AIR - 2" TANK FILL
TANK:	- 2000 IG (2400 USG) POLY
BODY:	<ul style="list-style-type: none"> - BODY SIDE TANKER, FORMED ALUMINUM LOW/LOW - RUST INHIBITOR KROWN PROCESS
EMERGENCY EQUIPMENT/ACCESSORIES:	<ul style="list-style-type: none"> - MODEL: - WHELEN JUSTICE 56" - LIGHT BAR 56" LED - WHELEN 2835SK1 - WHELEN 2835G - DTT OTOWAG LED 12V - WHELEN L311HFN - WHELEN L311HFN - WHELEN 600 - WHELEN 600 - WHELEN 600 - LUMBAR H20-12" - AIR INLET - AIR CHARGING PROVISION - POLARIZED INLET 12V
COMPT. COMPARTMENT FRAME DIMENSIONS	
L1/R1	48.25W x 40H x 13.5/26D
L2/R2	48.25W x 40H x 13.5/26D

1. THE DRAWING IS FOR REFERENCE PURPOSE ONLY. THE DRAWING MAY OR MAY NOT SHOW ALL ITEMS AS DESCRIBED IN THE WRITTEN DETAILED SPECIFICATION. NO SPACES NOT CONSTITUTE INCLUSION OF THAT ITEM WITH THE FINAL DELIVERY OF THE UNIT. SPECIFICATION SHALL BE FINAL AUTHORITY TO BE DETERMINED WHAT IS SUPPLIED ON THE APPARATUS.
2. DIMENSIONS ARE SHOWN IN RED UNLESS OTHERWISE NOTED. DIMENSIONS FROM SHOWN FRAME OPENINGS AND 2" IN HEIGHT, 3" IN DEPTH AND UP TO 4" IN WIDTH FOR PAN DOORS. DIMENSIONS TOLERANCE ± 1/4".
3. DIMENSIONS ARE SHOWN IN RED UNLESS OTHERWISE NOTED. DIMENSIONS FROM SHOWN FRAME OPENINGS AND 2" IN HEIGHT, 3" IN DEPTH AND UP TO 4" IN WIDTH FOR PAN DOORS. DIMENSIONS TOLERANCE ± 1/4".
4. THE ACTUAL VALUES MAY VARY.
5. CHASSIS GWR SHOWN IS THE MINIMUM REQUIRED FOR STANDARD BODY TYPES. COMMERCIAL GEM CAB STEPS MAY NOT MEET ULC STANDARD.
6. SELECT CUSTOM STEPS WHEN REQUIRED. UNLOADED HEIGHT MAY BE REQUIRED TO MEET THE STANDARD. AFTER TRUCK IS COMPLETED ADDITIONAL STEPS MAY BE REQUIRED TO MEET THE STANDARD.
7. DIMENSIONS SHOWN IN RED UNLESS OTHERWISE NOTED. DIMENSIONS FROM SHOWN FRAME OPENINGS AND 2" IN HEIGHT, 3" IN DEPTH AND UP TO 4" IN WIDTH FOR PAN DOORS. DIMENSIONS TOLERANCE ± 1/4".
8. DIMENSIONS SHOWN IN RED UNLESS OTHERWISE NOTED. DIMENSIONS FROM SHOWN FRAME OPENINGS AND 2" IN HEIGHT, 3" IN DEPTH AND UP TO 4" IN WIDTH FOR PAN DOORS. DIMENSIONS TOLERANCE ± 1/4".
9. MINOR DETAILS AND REFLECTIVE STRIPING ARE NOT SHOWN.

MODEL:	CFT20H2	SHEET:	1 OF 1
DATE:	18 OCT 2022	DWG. NO.:	J0343 & J0345
		CHK. BY:	STK

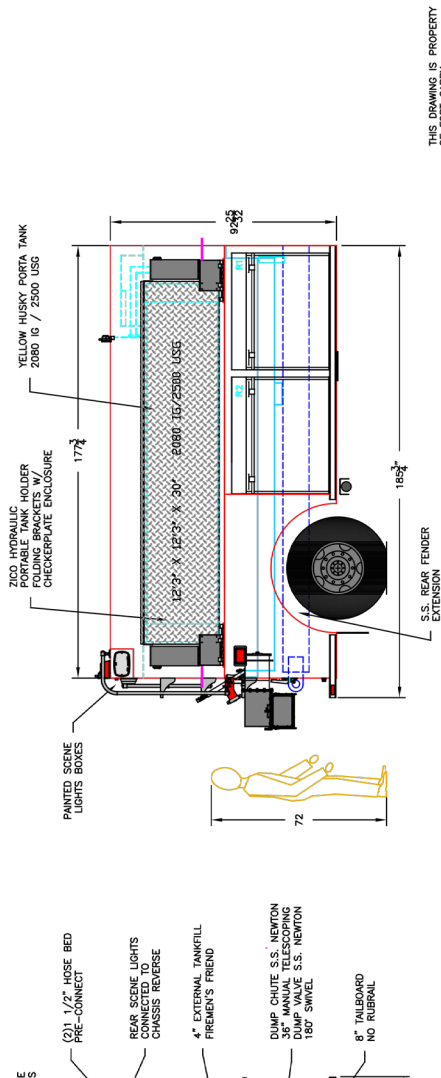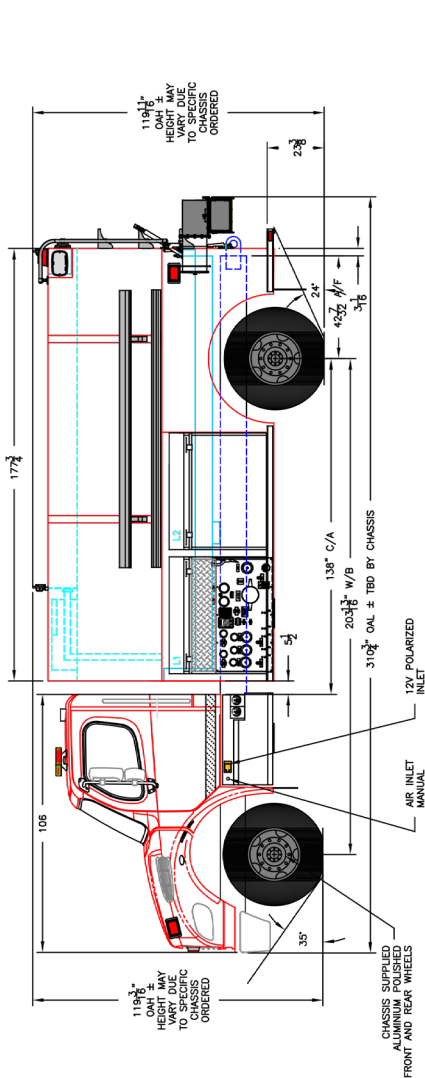

THE DRAWING IS PROPERTY OF FORT GARRY FIRE TRUCKS AND MUST NOT BE COPIED OR REPRODUCED IN WHOLE OR IN PART WITHOUT THE WRITTEN AUTHORIZATION OF FGT.

DESCRIPTION:	CRUSADER TANKER 2000 IG
SCALE:	1:50
DWG. BY:	SP
CHK. BY:	

D	J0343	CHASSIS LAYOUT	SP	05 OCT 2023
C	J0343	PPM DRAWING	SP	17 AUG 2023
B		CUSTOMER SIGN OFF DRAWING	SP	24 NOV 2022
A		CRM DRAWING	SP	18 OCT 2022
REV		DESCRIPTION OF CHANGE	BY	DATE

FORT GARRY
FIRE TRUCKS
WWW.FGT.COM
WINNIPEG, MANITOBA, CANADA 1-800-565-3473